

AIRFIELD PCN VALUES	
RUNWAY 9/27	42/F/C/X/T
TAXIWAY A	42/F/C/X/T
TAXIWAY A1	42/F/C/X/T
TAXIWAY A2	42/F/C/X/T
TAXIWAY A3	42/F/C/X/T
TAXIWAY A4	42/F/C/X/T
TAXIWAY B	42/F/C/X/T
APRON	42/F/C/X/T
T-HANGAR	8/F/C/X/T

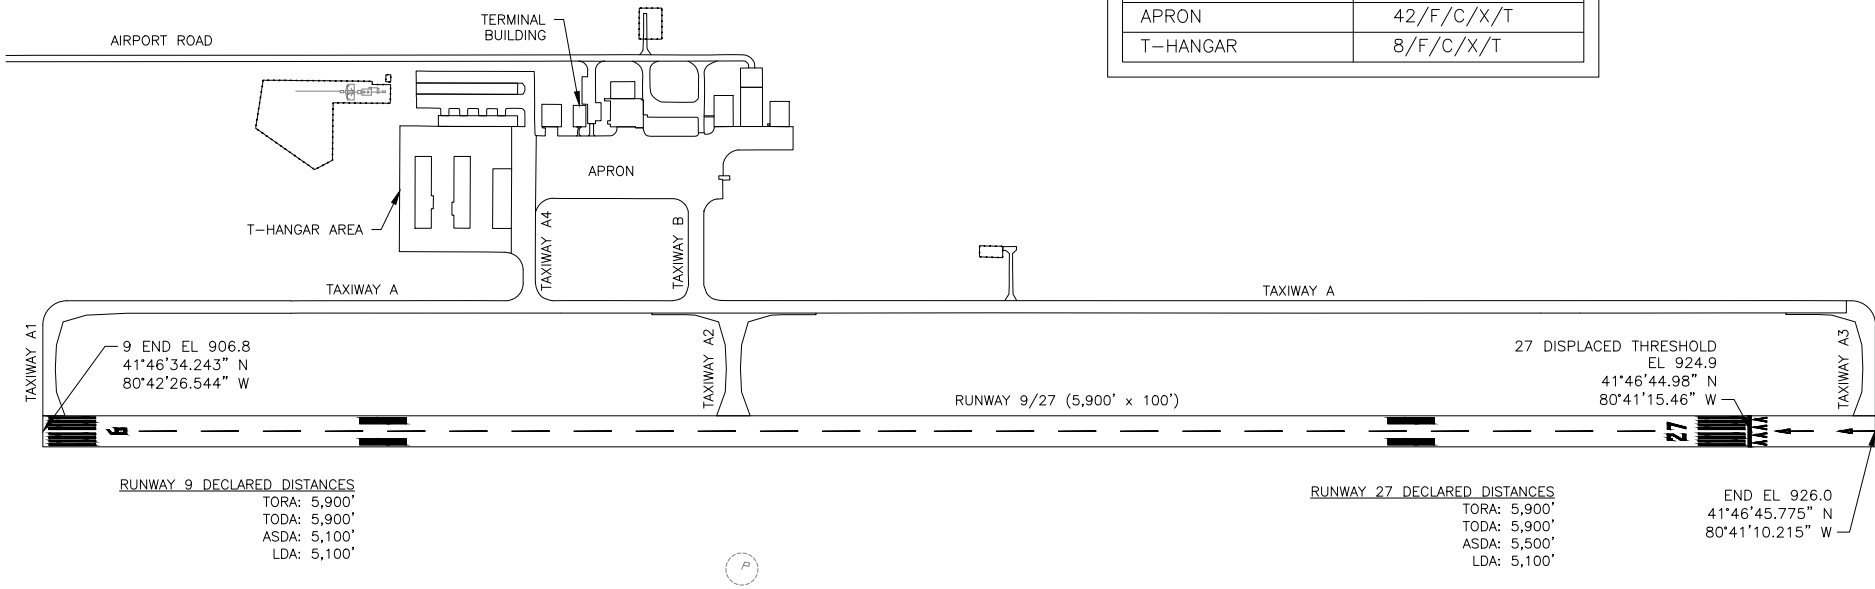
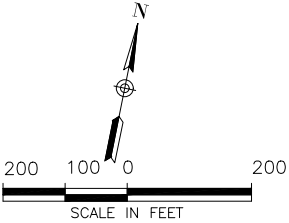


EXHIBIT 1: HZY - AIRFIELD PCN VALUES




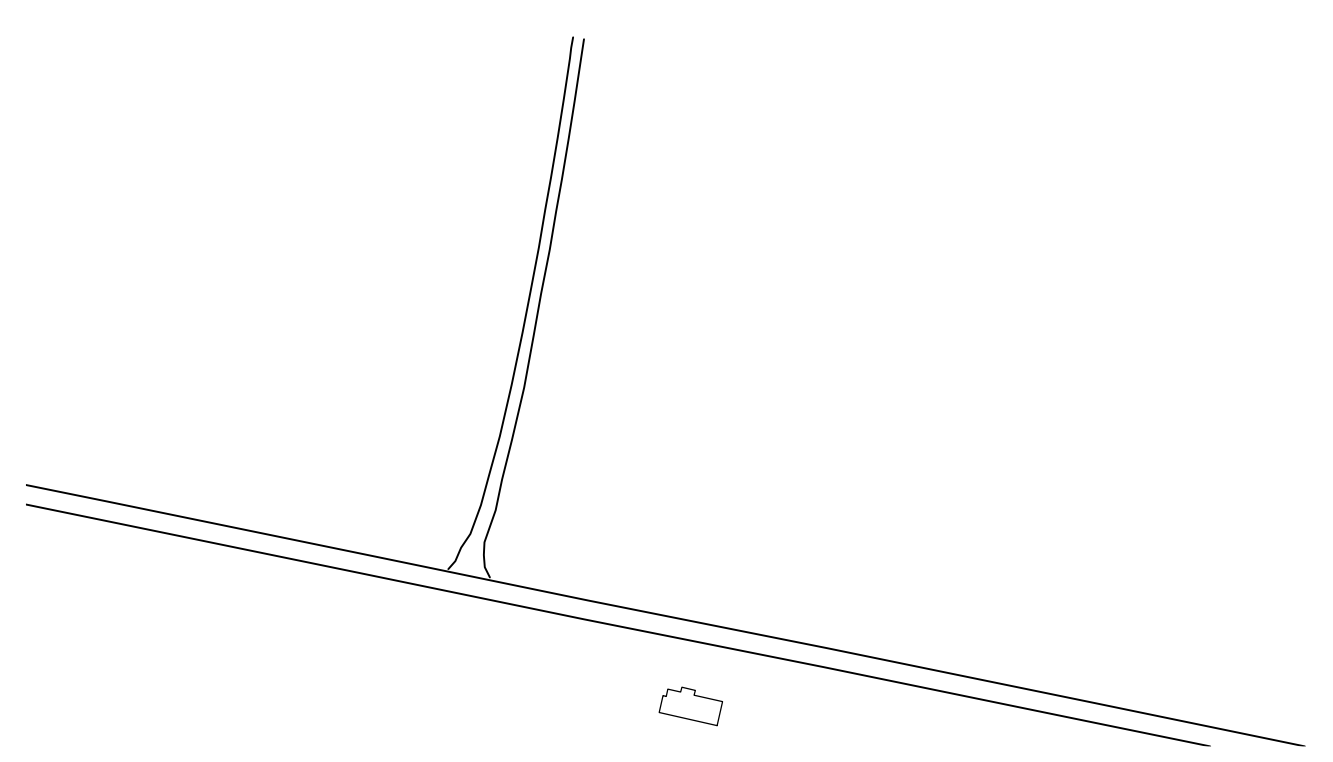


EXHIBIT 1: HZY - AIRFIELD PCN VALUES

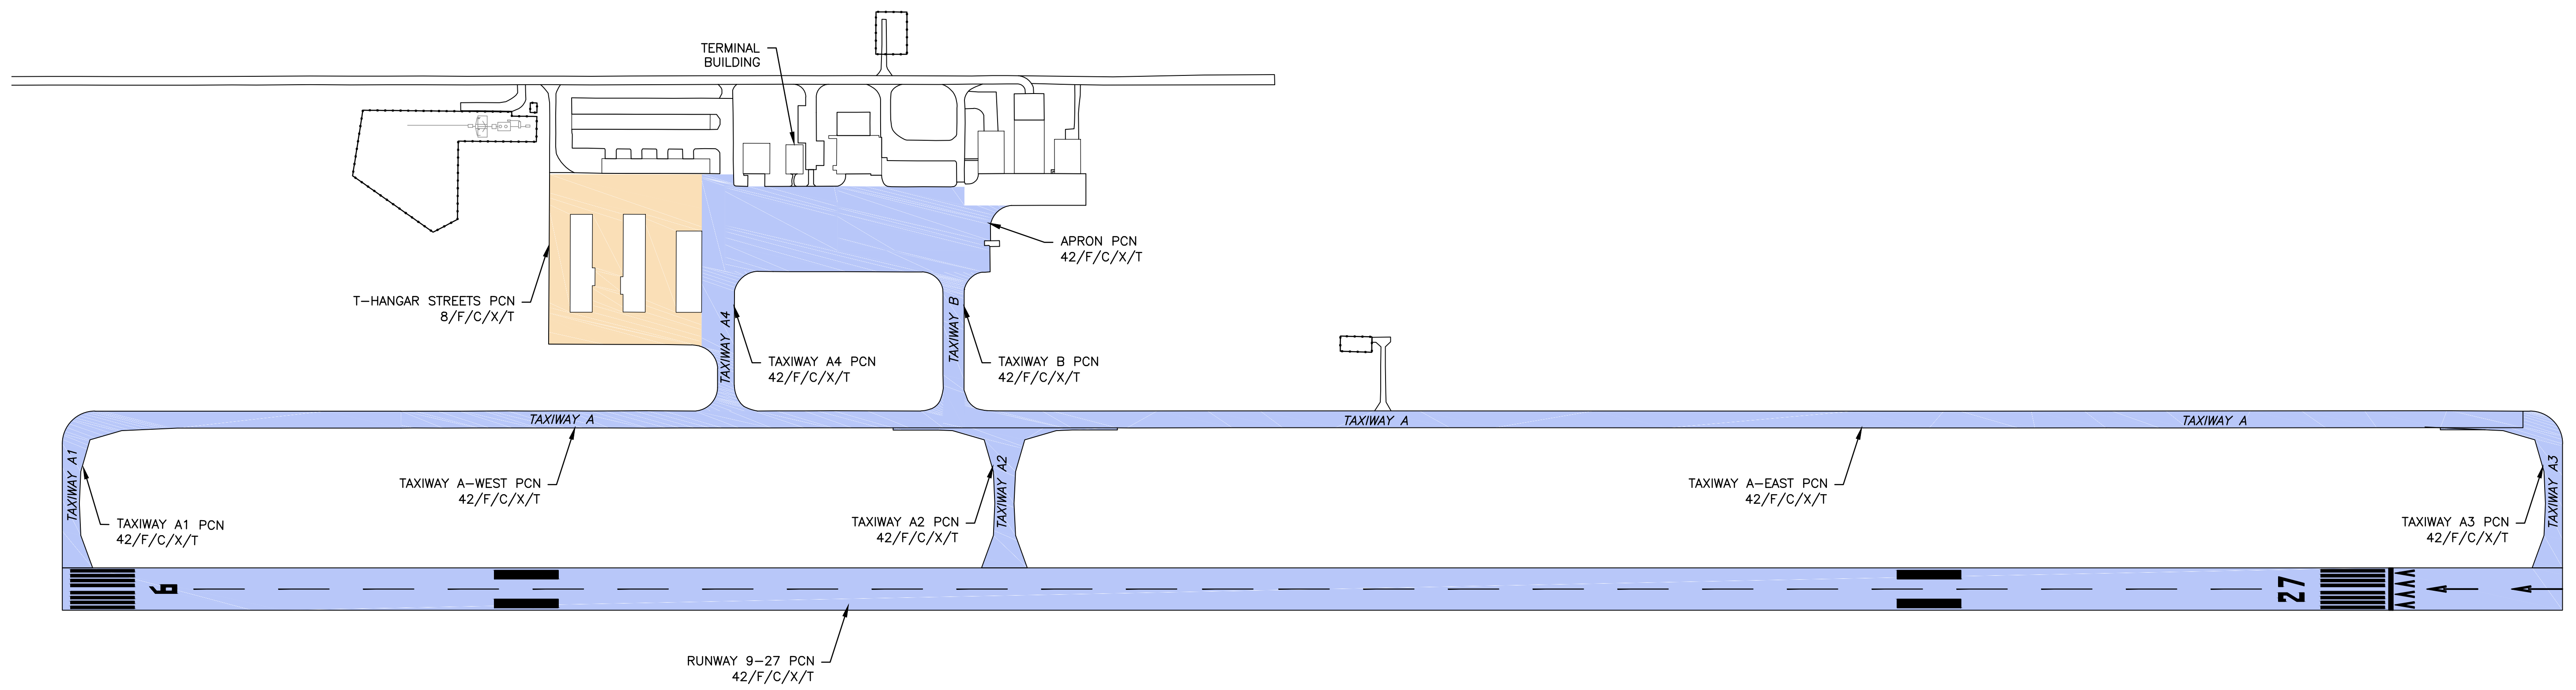